
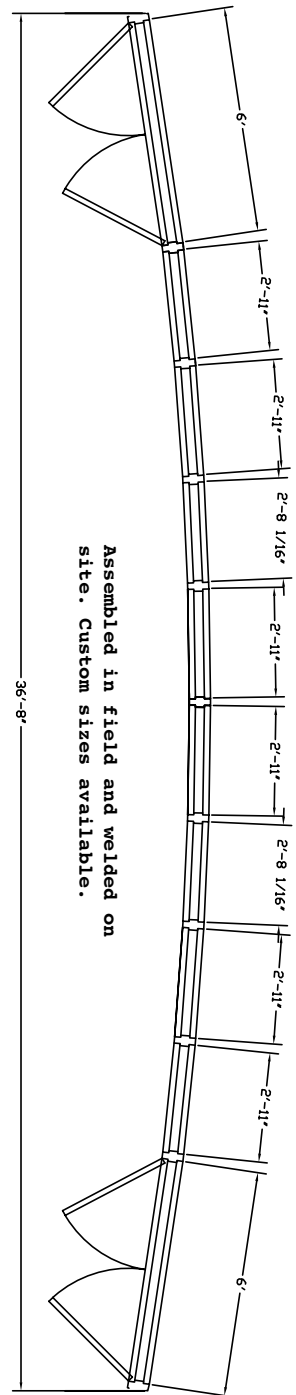



Bend is achieved in segments and field welded to create desired curve.

Any size curve and segment can be manufactured at JR Metal Frames.

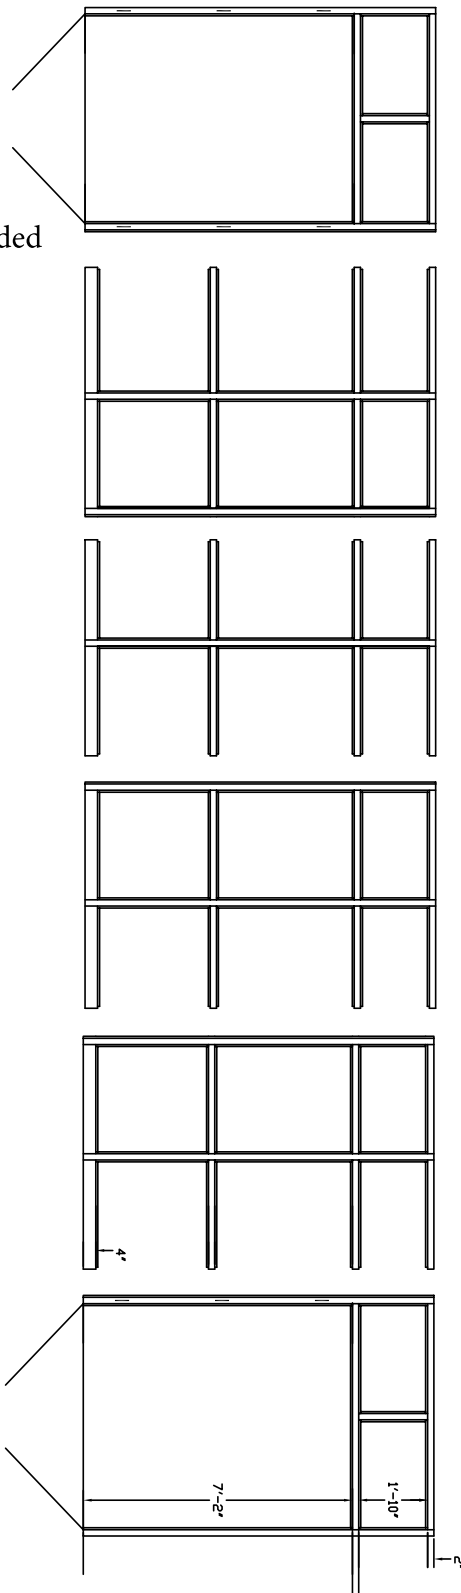

 <small>MANUFACTURERS OF STANDARD AND CUSTOM HOLLOW METAL FRAMES AND DOORS</small>			
<small>287 Oakland Road, Belgrade, Maine 04917 USA Office 207-465-9066 Fax: 207-465-9452</small>			
QUALITY SINCE 1981	Title: Segmented Curved Frame		
	Revision:	Revision Date: 11-25-12	Drawing Number:
Original Date:	Drawn By: Dave		Sheet: 42 of 55
Scale:		Sheet: 42 of 55	